

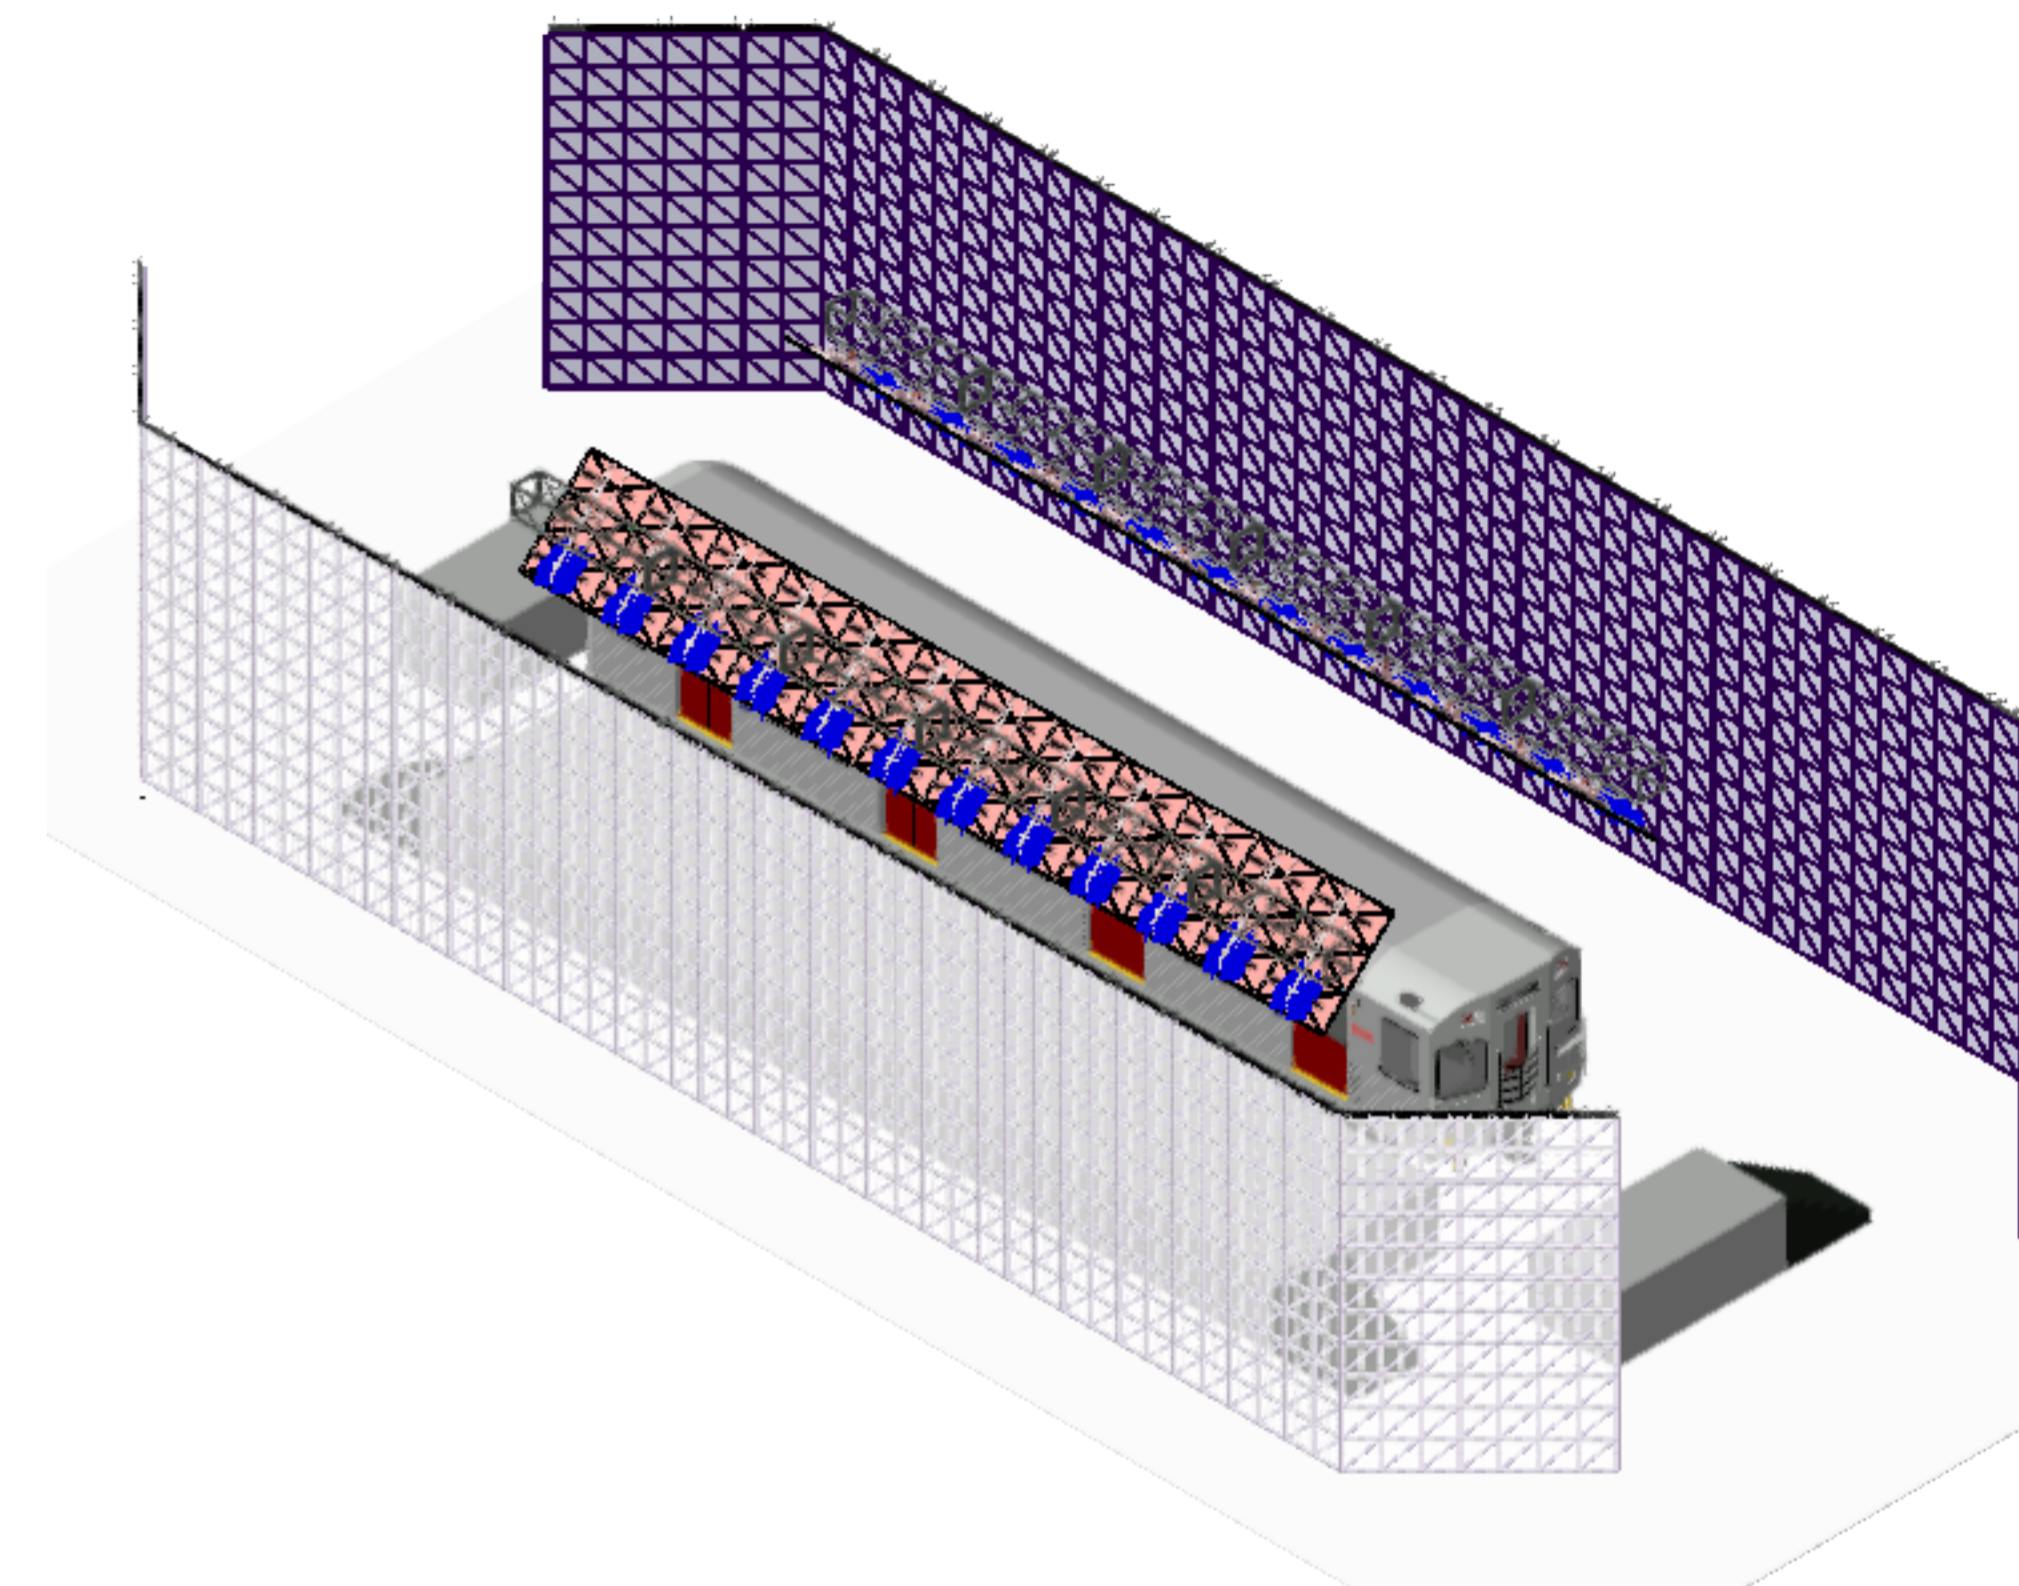
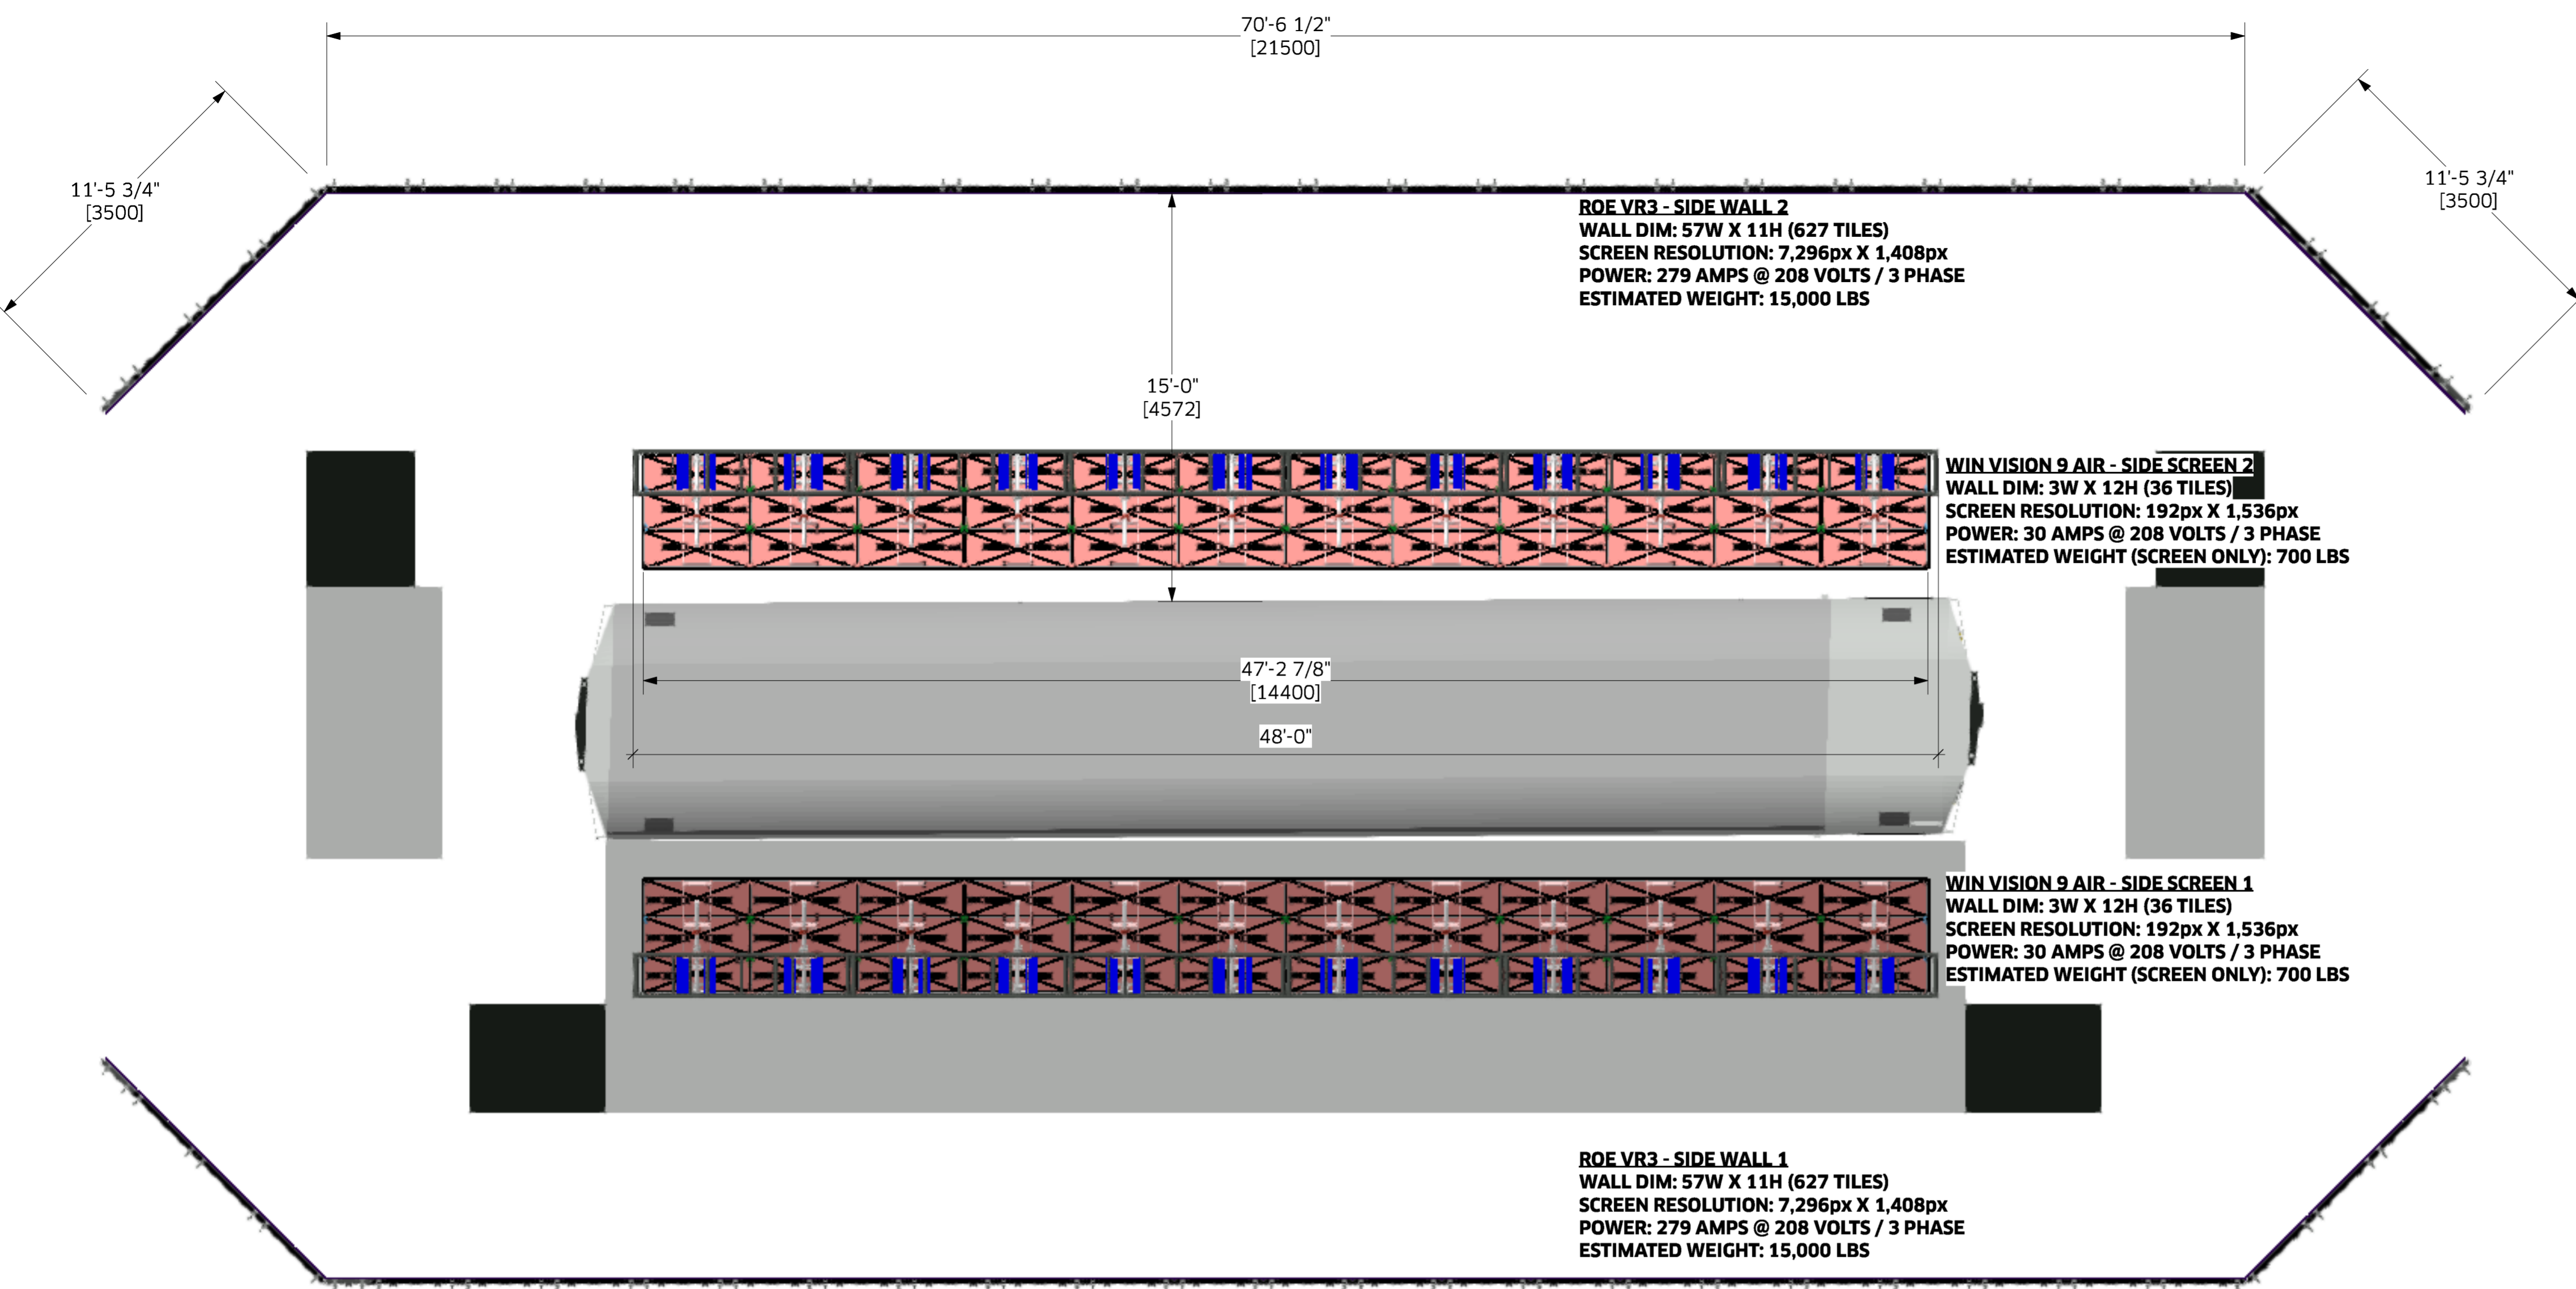


KEY - DESC.	WALL 1	WALL 2	SCRN 1	SCRN 2	TOTAL
ROE VR3	627	627	0	0	1,254
1W HEADER	3	3	0	0	6
2W HEADER	27	27	0	0	54
GALAXIA WV9A [600X1200]	0	0	36	36	72
1W CINEMA BRACKET	0	0	12	12	24
2W CINEMA BRACKET	0	0	12	12	24
TOP/BOTTOM BRACKET	0	0	4	4	8
CENTER BRACKET	0	0	22	22	44
SIDE BRACKET	0	0	22	22	44
5" SCH40 STEEL PIPE	0	0	12	12	24
8"X20.5" GP TRUSS	0	0	6	6	12
DBL SWIVEL COUPLER	0	0	12	12	24

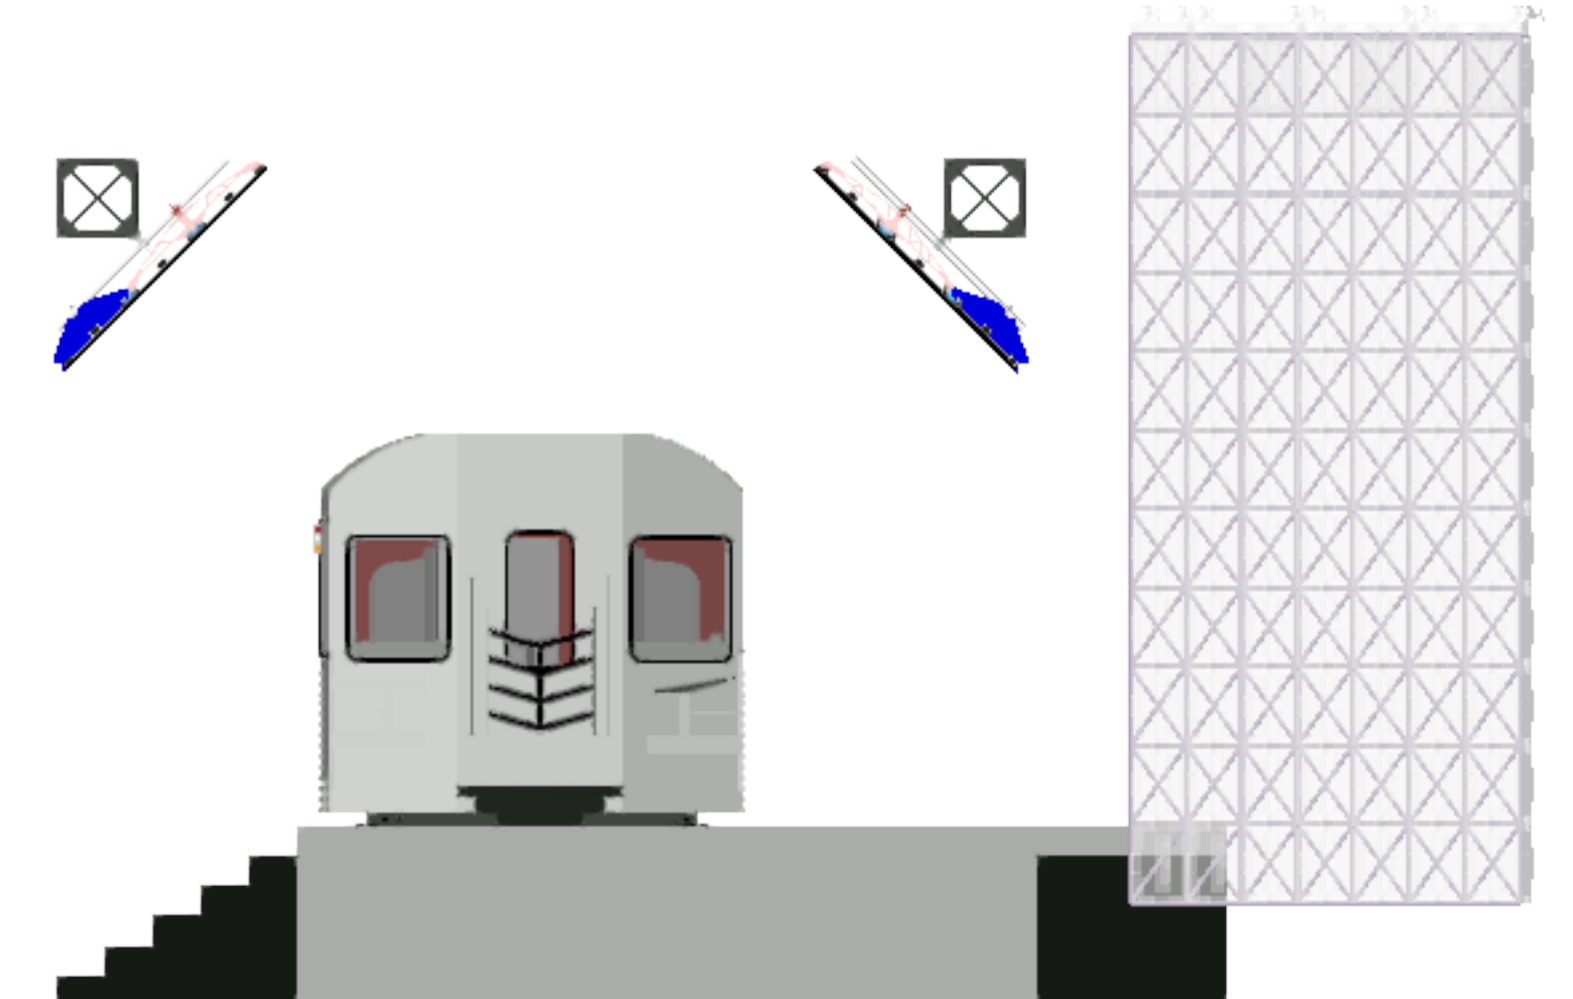

**ROE VR3 - SIDE WALL 1 & 2**  
 WALL DIM: 57W X 12H (627 TILES PER WALL)  
 SCREEN RESOLUTION: 7,296px X 1,408px (PER WALL)  
 POWER: 279 AMPS @ 208 VOLTS / 3 PHASE (PER WALL)  
 ESTIMATED WEIGHT: 15,000 LBS (PER WALL)

**WIN VISION 9 AIR - SIDE SCREEN 1 & 2**  
 WALL DIM: 3W X 12H (36 TILES PER WALL)  
 SCREEN RESOLUTION: 192px X 1,536px (PER WALL)  
 POWER: 30 AMPS @ 208 VOLTS / 3 PHASE (PER WALL)  
 ESTIMATED WEIGHT (SCREEN ONLY): 700 LBS (PER WALL)

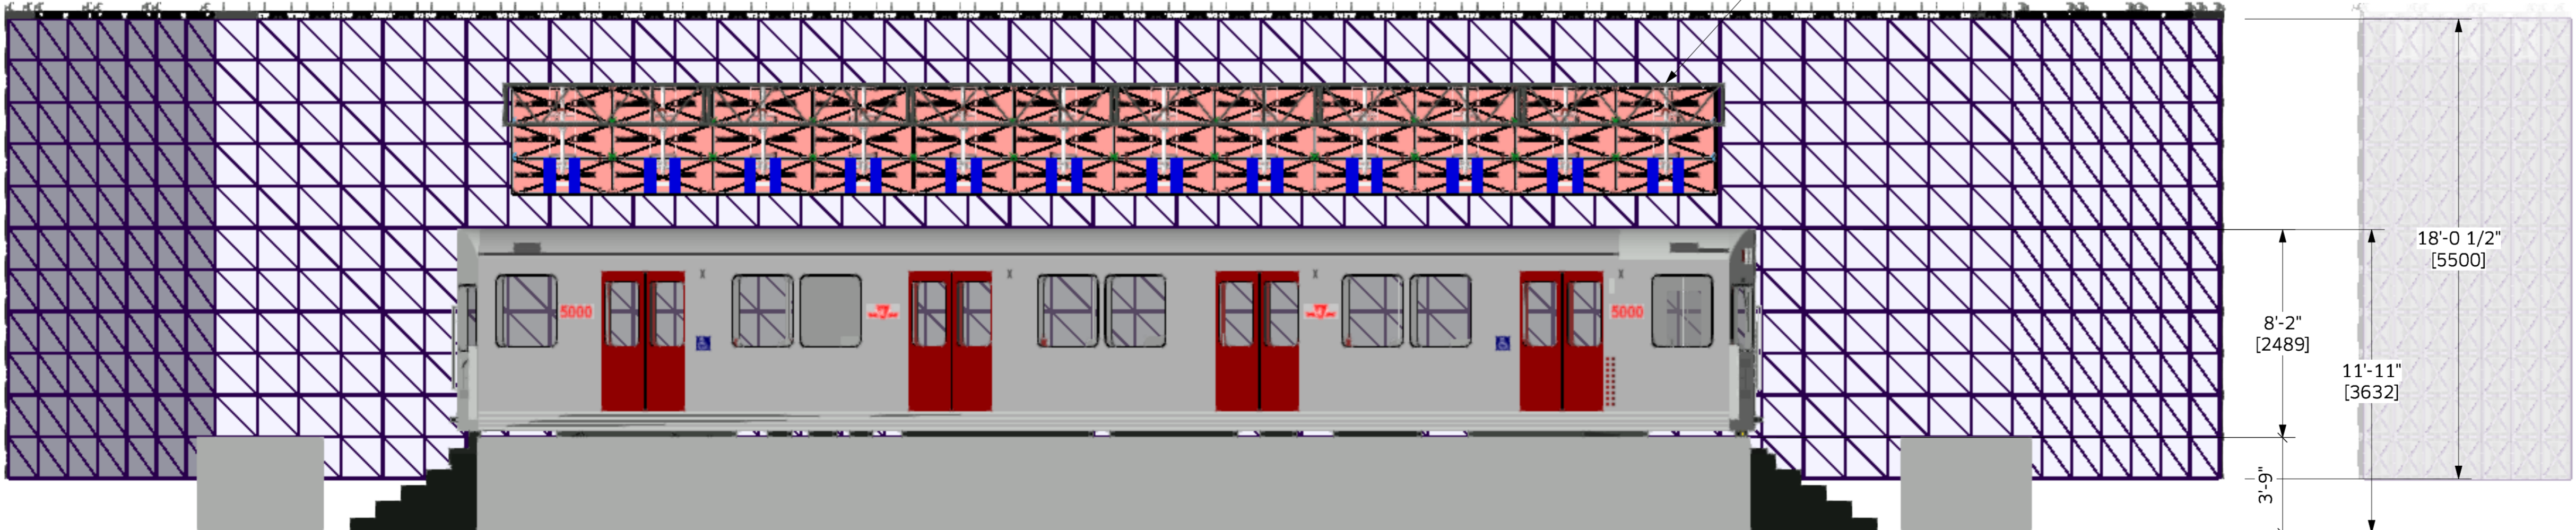

**NOTES:**

This document and the ideas and design incorporated herein, as an instrument of professional service, is the property of VER and is not to be used, in whole or part, for any other project without the written authorization of VER. This document is not to be reproduced or modified in any way without prior written consent of VER.

This design or drawing represents visual concepts only. VER or the draftsman is not a licensed engineer and is not qualified to determine whether the designs and/or drawings meet structural, safety and/or building code requirements. VER does not assume responsibility for the structural integrity of the designs or for elements and equipment required in connection with the designs.

AUDIO | AV | BROADCAST | CAMERA | LED | VIDEO | LIGHTING | RIGGING  
 757 West California Avenue • Glendale, CA • 91203 • Main +1 (818) 502-8900 • ver.com

<b>PROJECT:</b> TRAIN OVERALL VIEWS - LED OPTION DIGITAL POOR MAN'S PROCESS	<b>PROJECT MANAGER:</b> PAUL KOBELJA	<b>SHOW DATE:</b> DATE: REV 08/22/2018
<b>VENUE:</b>	<b>LOCATION:</b>	<b>PROJECT NO.:</b>
<b>CLIENT:</b>	<b>SCALE:</b> 1/4" = 1'-0"	<b>SHEET:</b> <b>1 OF 1</b>
<b>ACCOUNT EXECUTIVE:</b> PAUL KOBELJA	<b>FILE NAME:</b> TRAIN.vvx	